


ZONING REQUIREMENTS FOR RESIDENTIAL FENCING PER ORD. #1234 JUNE 1991

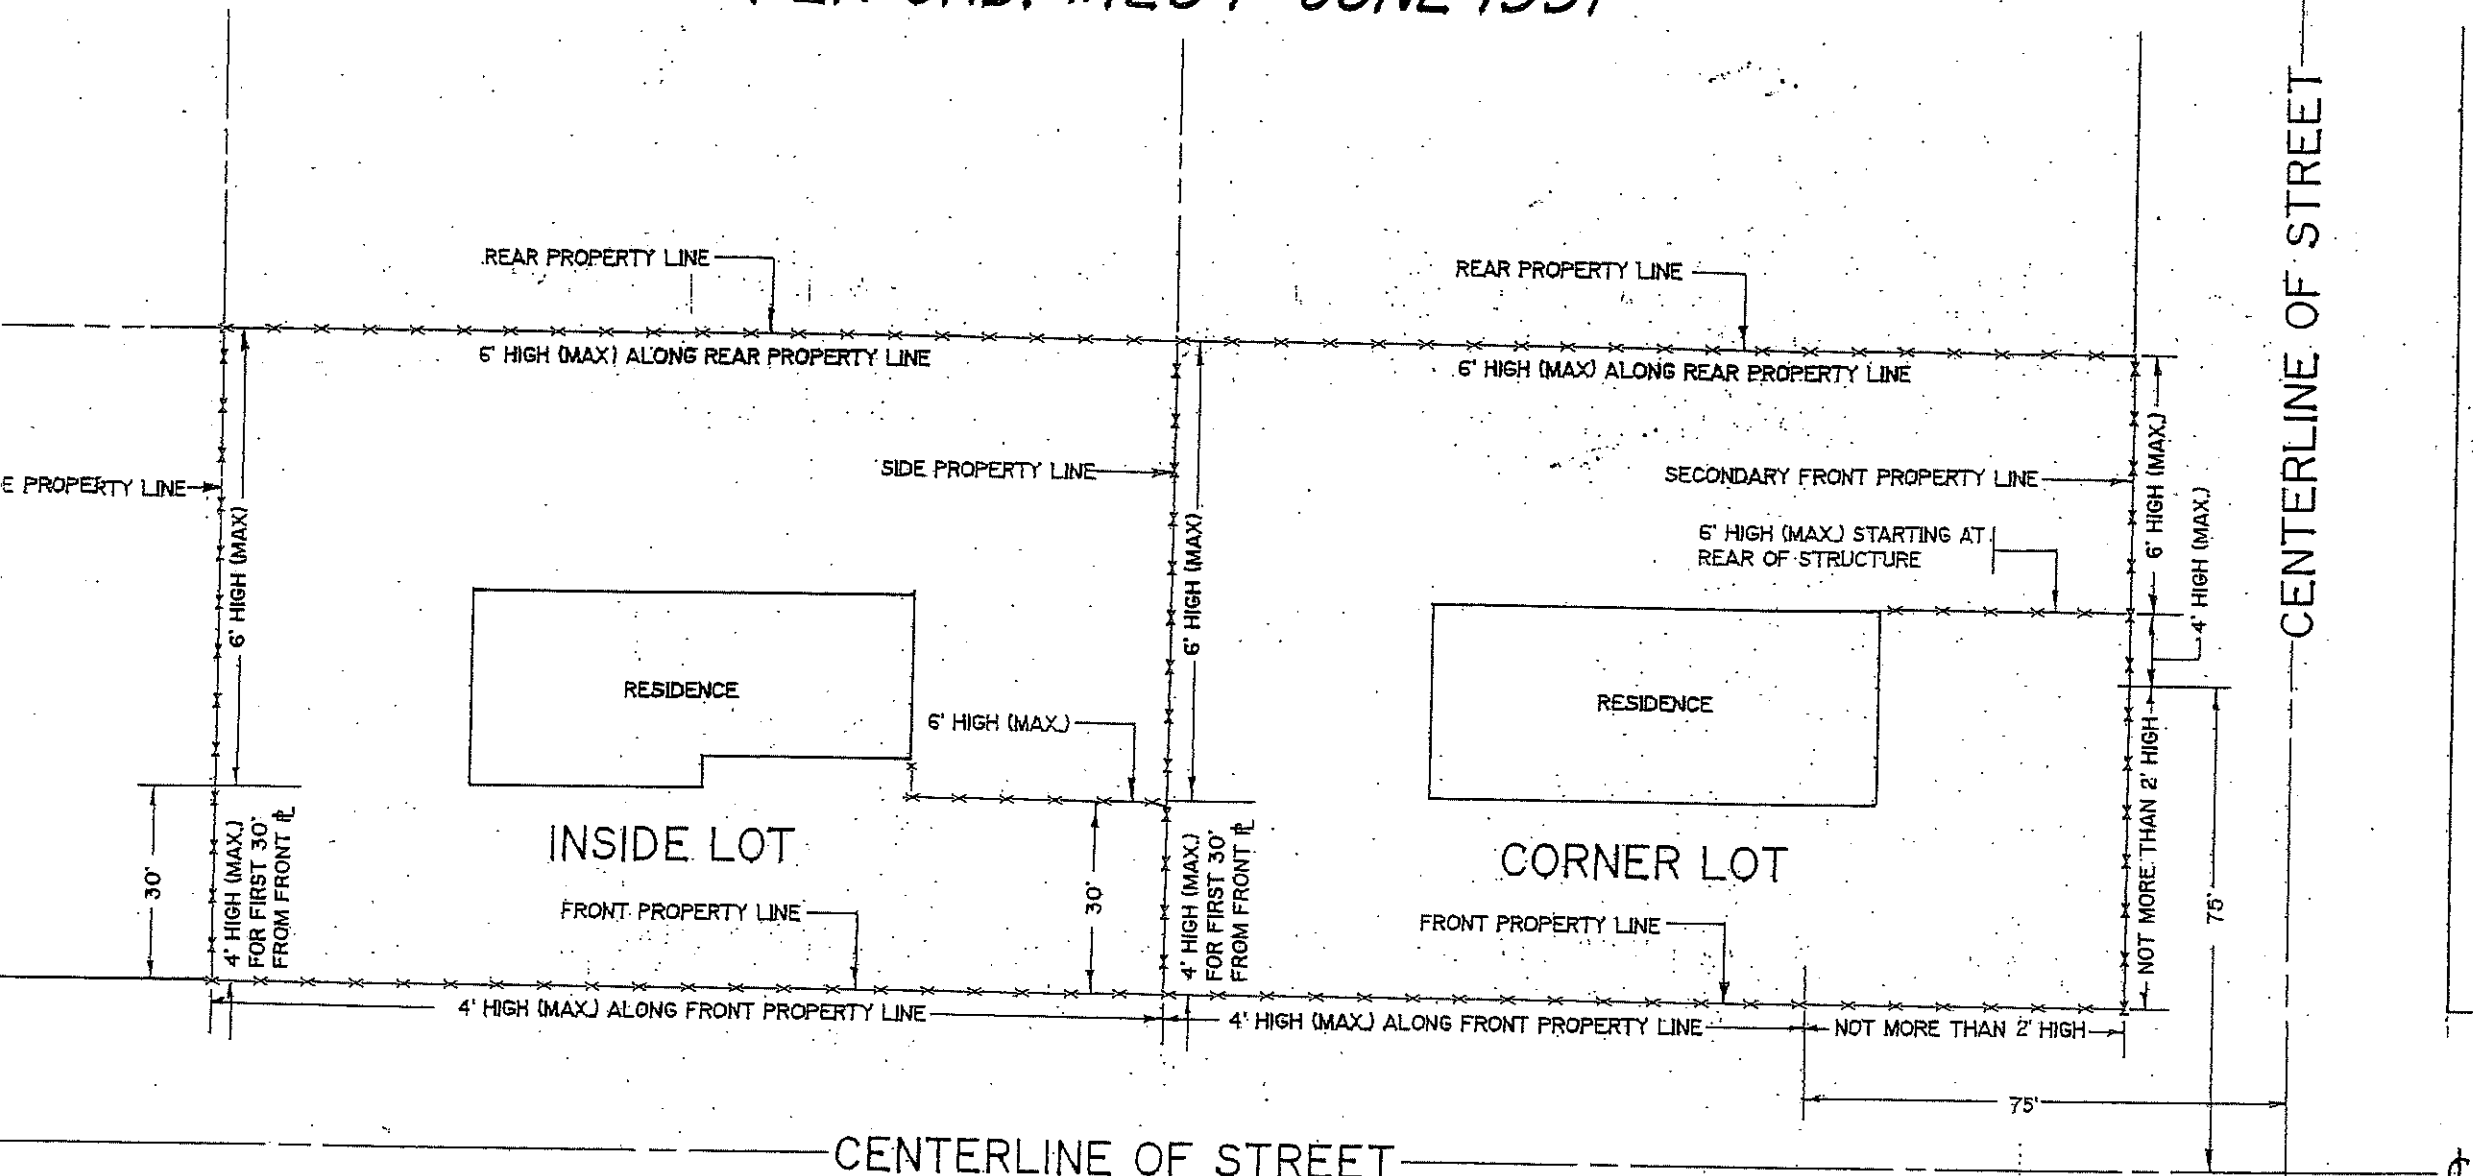

**** FRONT YARD FENCES SHALL BE RESTRICTED TO OPEN MESH MATERIAL WITH NO SLATS AND MEET PROVISIONS OF SECTION 509