

PERSHING PL.

SHEET No 2

PLAINFIELD AVE.

WOOD ST.


TOMPKINS AVE.

SHEET No 8

SHEET No 8

SHEET No 4

SHEET No 4

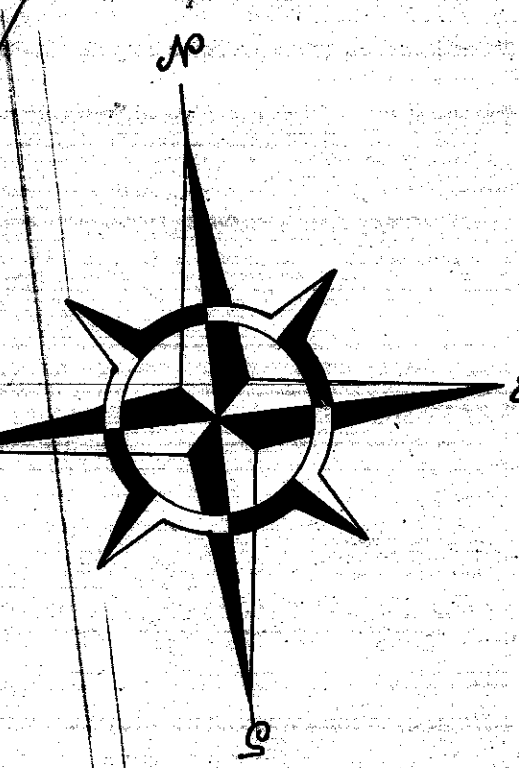

REVISED 5-1-2006, CASE 2500C
 REVISED 2-15-80, J.F. SEILER
 REVISED 1-12-77, J.A. TOMBO
 REVISED 3-3-75, J.A. TOMBO
 REVISED 1-25-74, J.F. SEILER
 REVISED 12-2-71, H.A. ZANETTI

NEW JERSEY DEPARTMENT OF THE TREASURY
 DIVISION OF TAXATION
 PUBLIC UTILITY TAX BUREAU
 APPROVED AS A TAX MAP PURSUANT TO THE
 PROVISIONS OF CHARTER 175, LAWS OF 1913, ETC.
 FOR THE DIRECTOR, DIVISION OF TAXATION
 BY *J. H. [Signature]*
 DATE JUL 22 1966 STATE SUPERVISOR
 SERIAL NO. 441

ASSESSMENT MAP
 BOROUGH OF SOUTH PLAINFIELD
 MIDDLESEX COUNTY, NEW JERSEY
 SCALE: 1" = 100' JUNE 30, 1965
 JAMAN ENGINEERING ASSOCIATES
 WERWOOD ROAD, DOYER, N.J.