

TOWNSHIP OF EDISON

WOODLAND AVE.

DATE	DESCRIPTION
5-22-66	BLK 222 LOT 6 & 7
3-23-66	RICHARD A. MORALLE PLS 68 25885



SHEET No 6

SHEET No 14

3000 HINDS PLAINFIELD AVE.

GUBERNAT DR.

OAK MANOR PARKWAY


ELMWOOD DR.

NASSAU AVE.

No 16

MAY AVE.

SHEET No 18

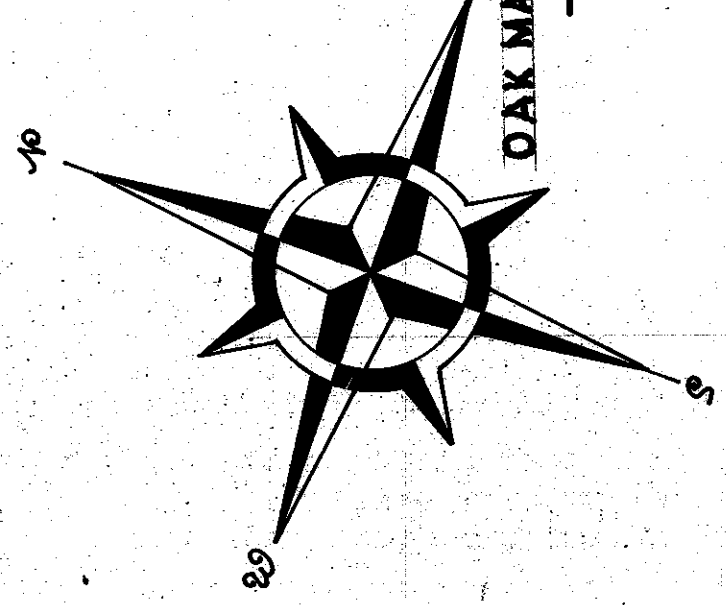

REVISED 2-15-80 J.F. SEILER
 REVISED 1-12-77 J.A. TOMBRIO
 REVISED 3-3-75 J.A. TOMBRIO
 REVISED 1-25-74, J.F. SEILER
 REVISED 12-2-71 H.A. ZANETTI

ASSESSMENT MAP
 BOROUGH OF SOUTH PLAINFIELD
 MIDDLESEX COUNTY, NEW JERSEY
 SCALE: 1" = 100' JUNE 30, 1965
 JAMAN ENGINEERING ASSOCIATES
 NERWOOD ROAD, DOVER, N.J.

NEW JERSEY DEPARTMENT OF THE TREASURY
 DIVISION OF TAXATION
 PUBLIC UTILITY TAX BUREAU
 APPROVED AS A TAX MAP PURSUANT TO THE
 PROVISIONS OF CHAPTER 175, LAWS OF 1913, ETC.
 FOR THE DIRECTOR, DIVISION OF TAXATION
 BY: *J. H. Dumas* STATE SUPERVISOR
 DATE: JUL 22 1966 SERIAL NO. 441